




Woningtype 101 - 5058
Bouwnummer 243

voorgevel




Woningtype 101 - 5058
Bouwnummer 243

linkergevel

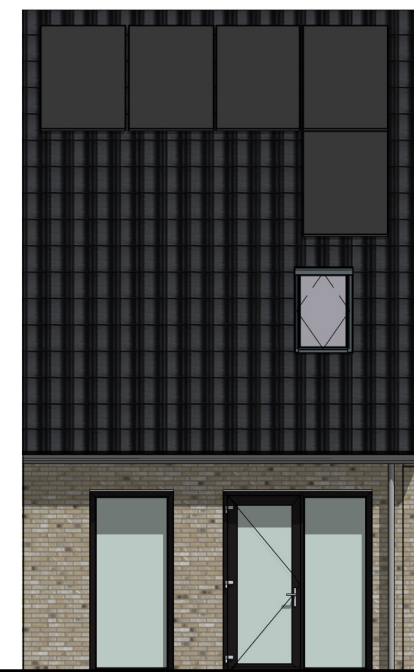

Woningtype 101 - 5058
Bouwnummer 243

achtergevel

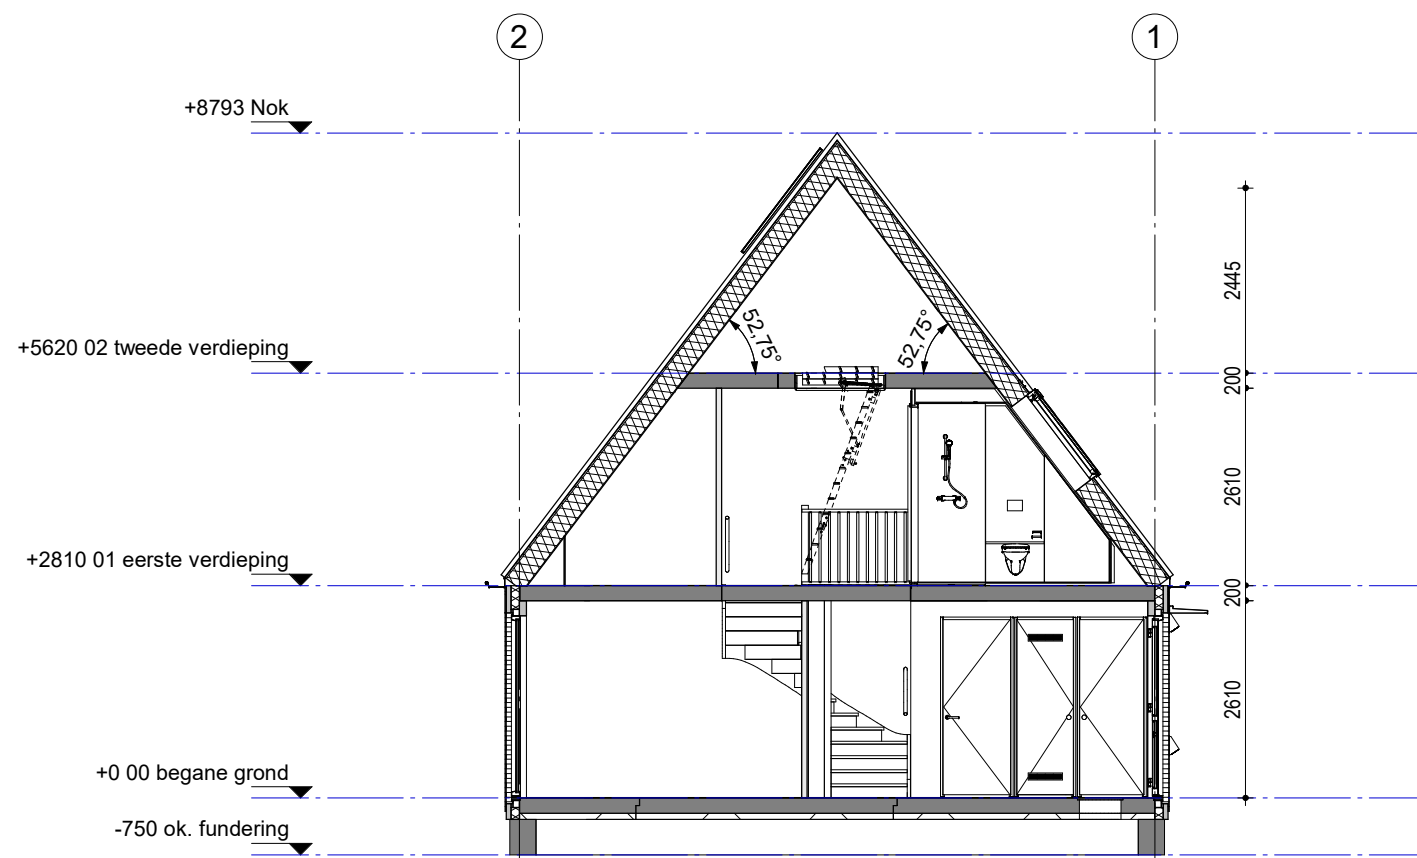

243	242	241	240	239	238	237	236	235	234	233	232
-----	-----	-----	-----	-----	-----	-----	-----	-----	-----	-----	-----

Woningblok: 15




Woningtype 101 - 5058
Bouwnummer 242

voorgevel



Woningtype 101 - 5058
Bouwnummer 242

achtergevel

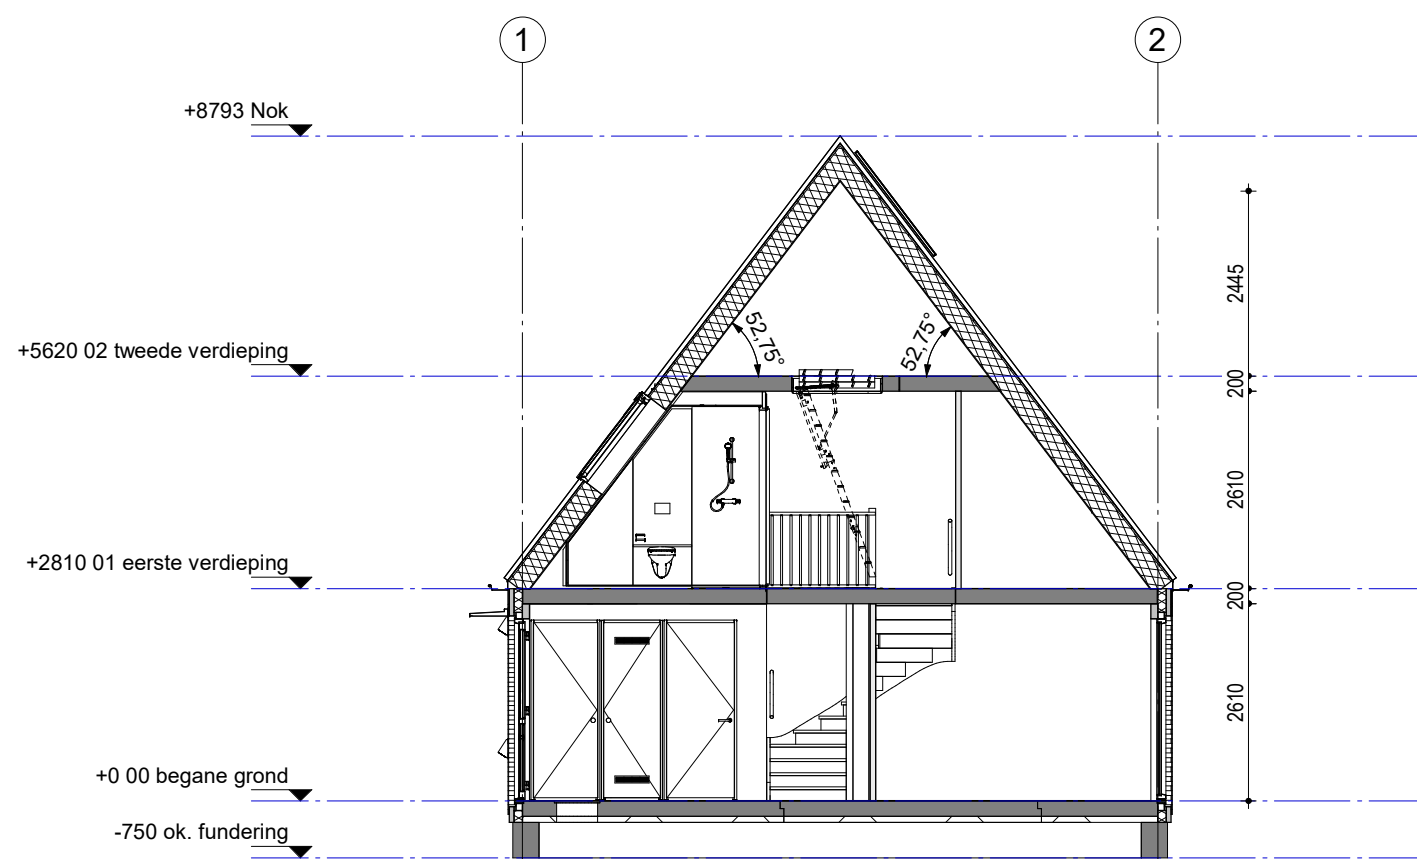

243	242	241	240	239	238	237	236	235	234	233	232
-----	-----	-----	-----	-----	-----	-----	-----	-----	-----	-----	-----

Woningblok: 15


Swifterbant 128 woningen
Gevels en doorsnede nr. 242

Projectno.:25600648 Schaal: 1:100 Datum: 15-05-2024






Woningtype 101 - 5058
Bouwnummer 241
voorgevel

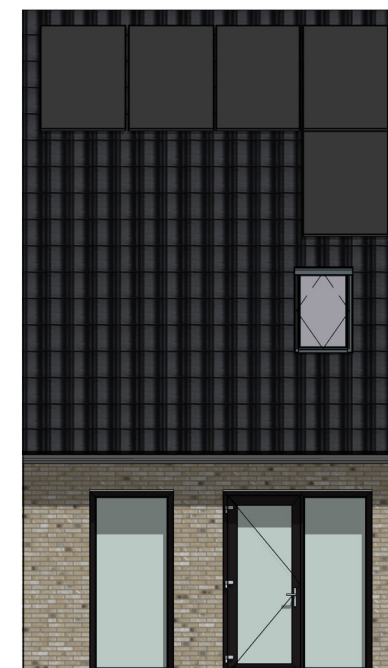

Woningtype 101 - 5058
Bouwnummer 241
achtergevel

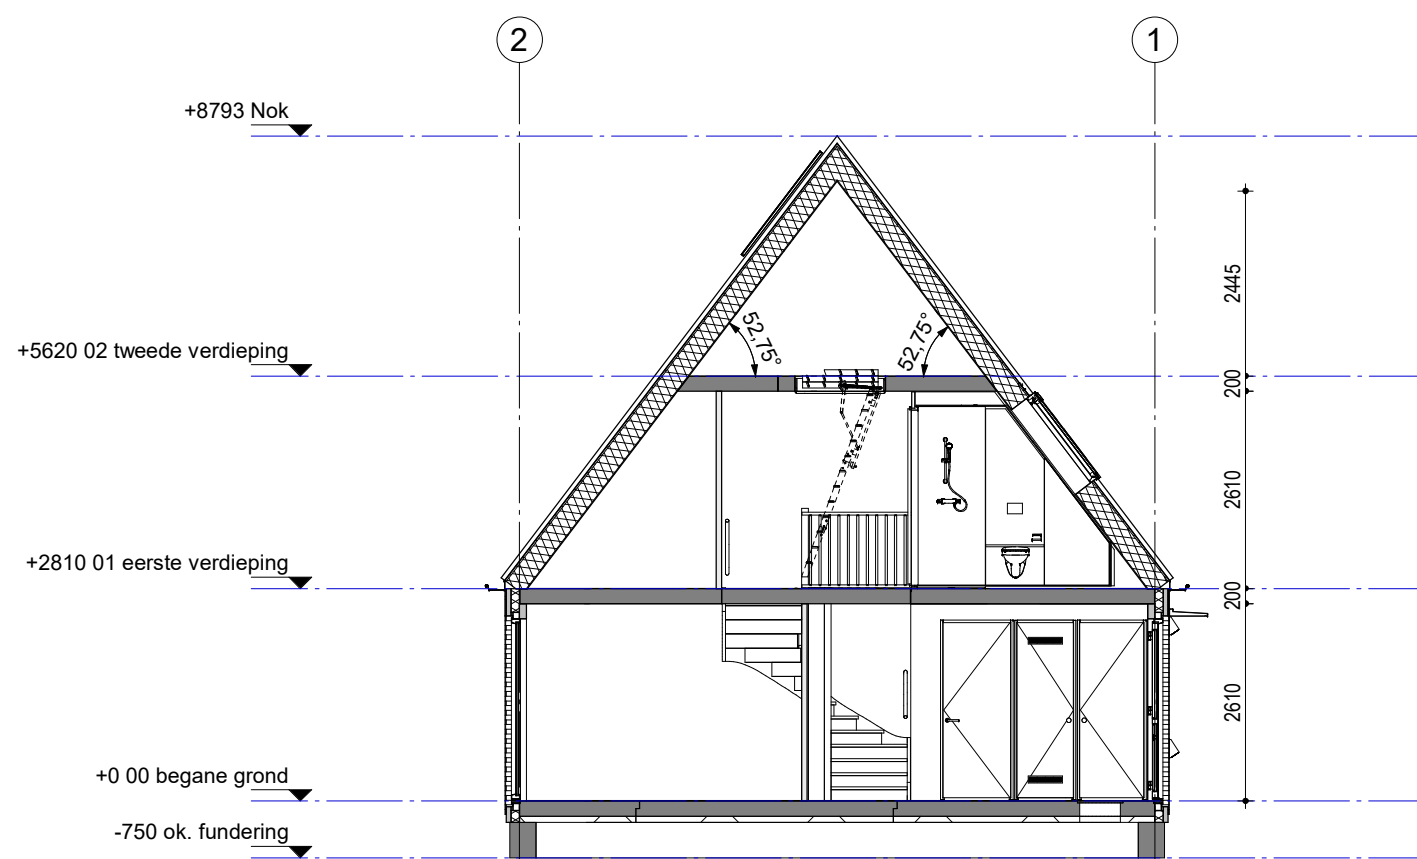

243	242	241	240	239	238	237	236	235	234	233	232
-----	-----	-----	-----	-----	-----	-----	-----	-----	-----	-----	-----

Woningblok: 15

Swifterbant 128 woningen
Gevels en doorsnede nr. 241

Projectno.:25600648 Schaal: 1:100 Datum: 15-05-2024






Woningtype 101 - 5058
Bouwnummer 240

voorgevel



Woningtype 101 - 5058
Bouwnummer 240

achtergevel

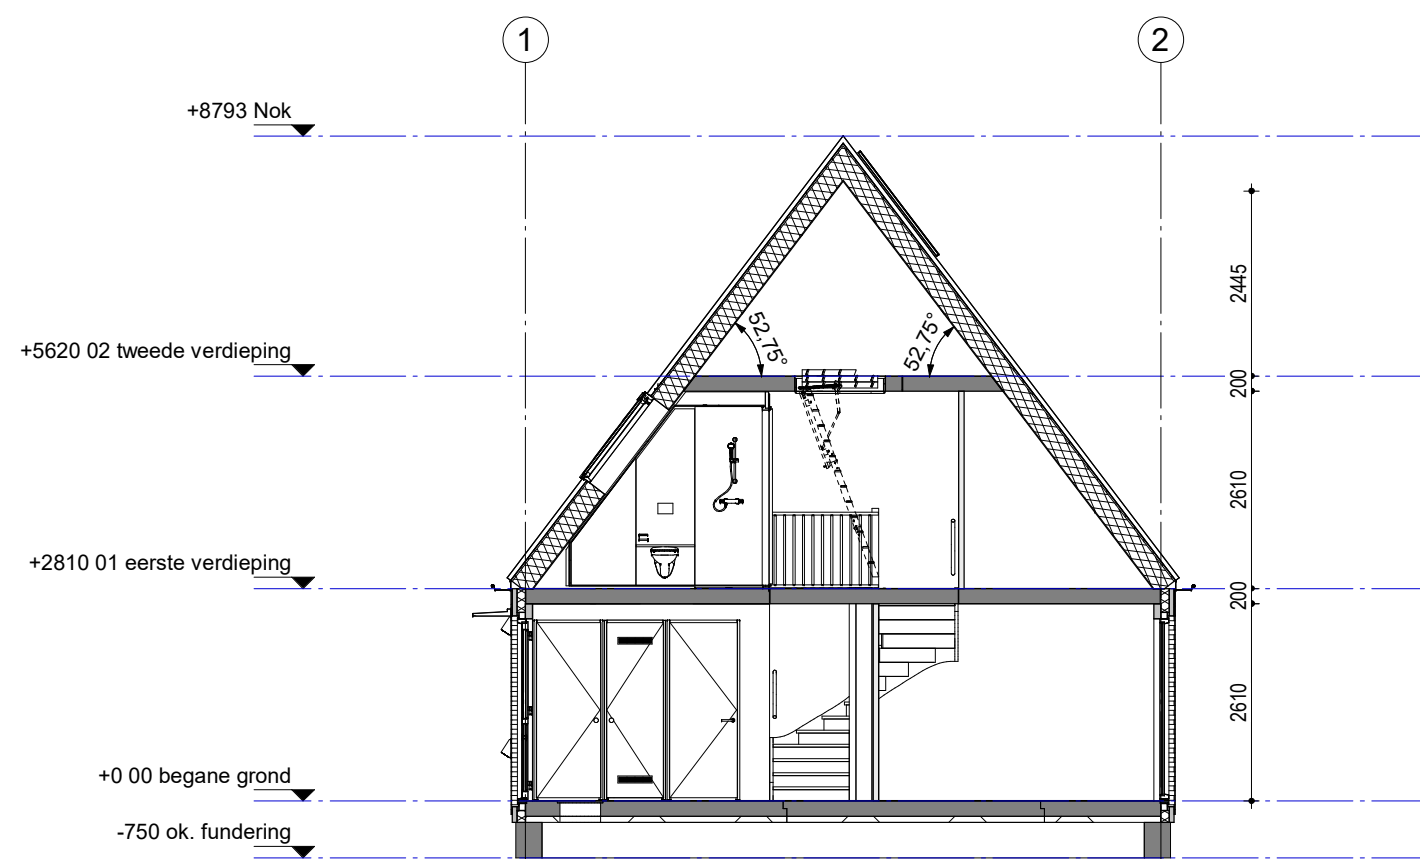


243	242	241	240	239	238	237	236	235	234	233	232
-----	-----	-----	-----	-----	-----	-----	-----	-----	-----	-----	-----


Woningblok: 15



Woningtype 101 - 5058
Bouwnummer 239
voorgevel

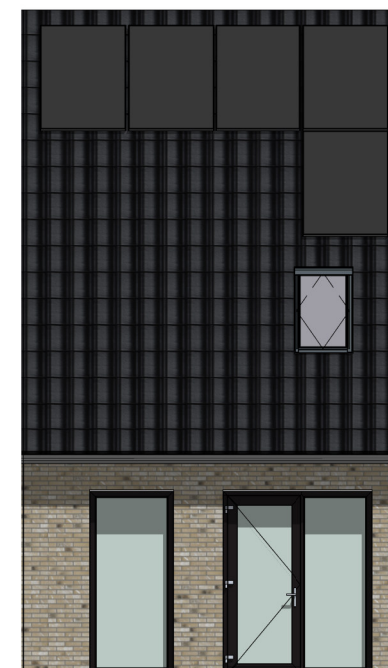

Woningtype 101 - 5058
Bouwnummer 239
achtergevel

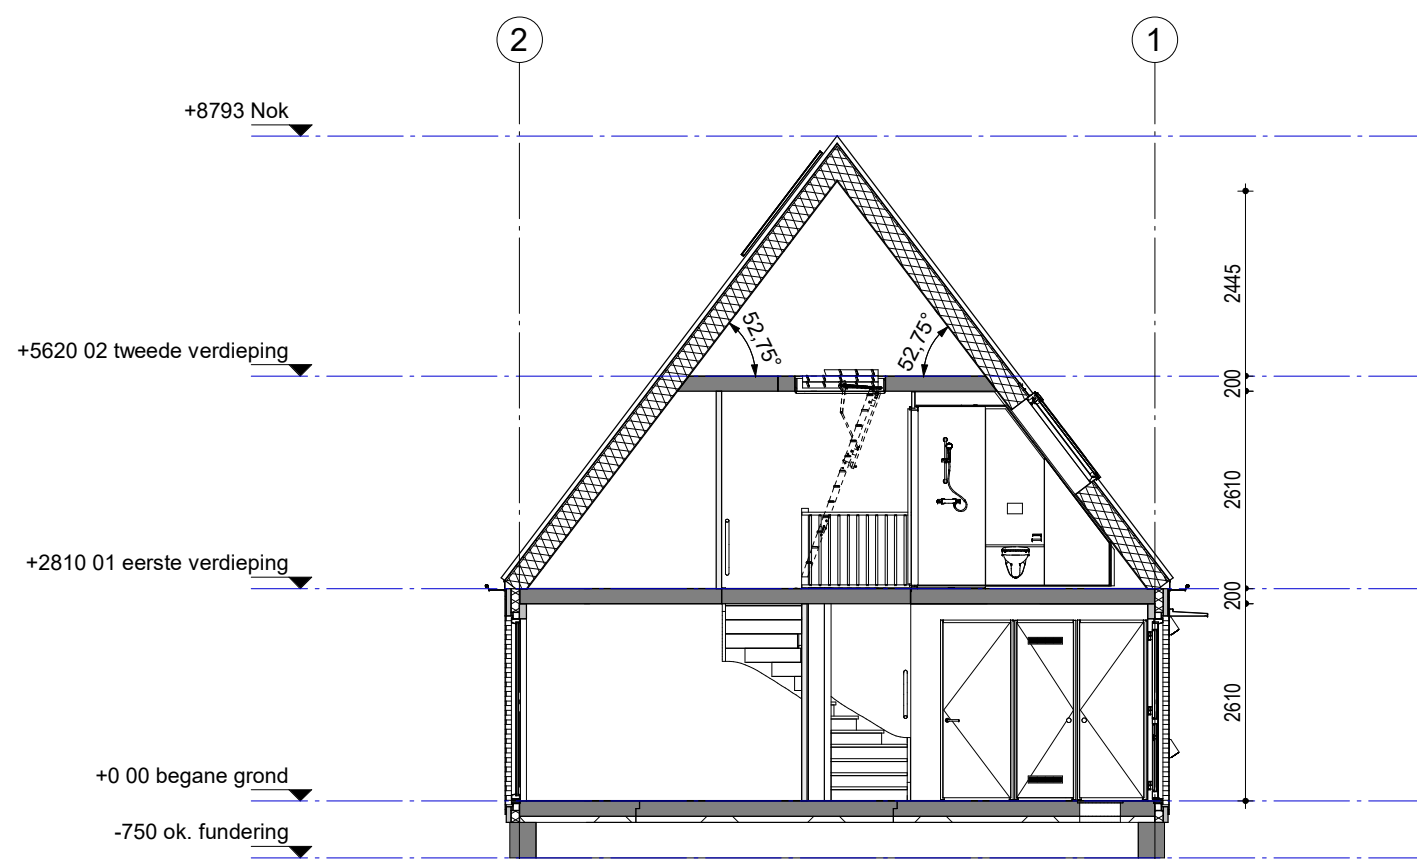

243	242	241	240	239	238	237	236	235	234	233	232
-----	-----	-----	-----	-----	-----	-----	-----	-----	-----	-----	-----

Woningblok: 15




Woningtype 101 - 5058
Bouwnummer 238

voorgevel



Woningtype 101 - 5058
Bouwnummer 238

achtergevel

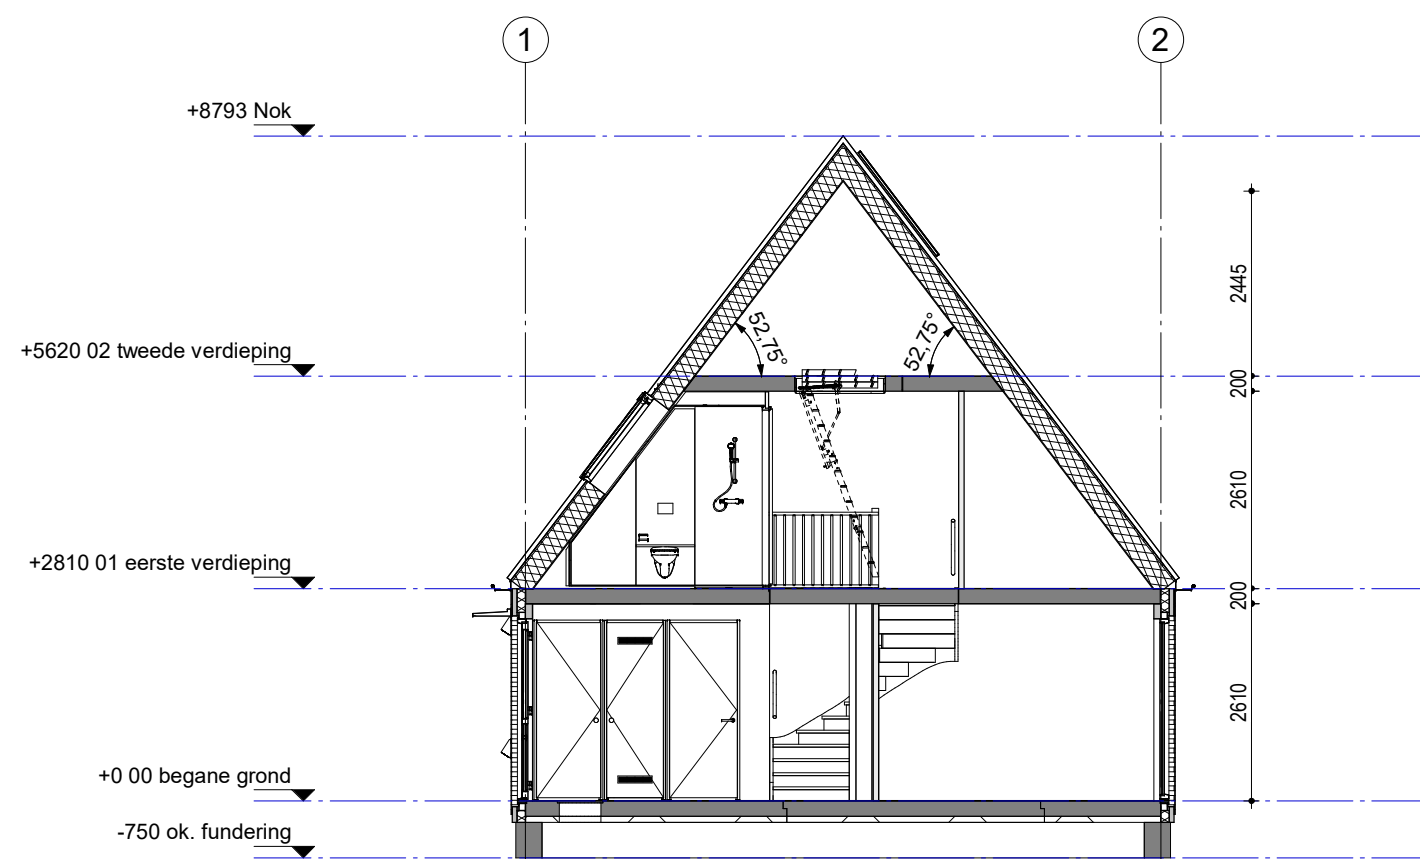

243	242	241	240	239	238	237	236	235	234	233	232
-----	-----	-----	-----	-----	-----	-----	-----	-----	-----	-----	-----

Woningblok: 15

Swifterbant 128 woningen
Gevels en doorsnede nr. 238

Projectno.:25600648 Schaal: 1:100 Datum: 15-05-2024






Woningtype 101 - 5058
Bouwnummer 237

voorgevel



Woningtype 101 - 5058
Bouwnummer 237

achtergevel

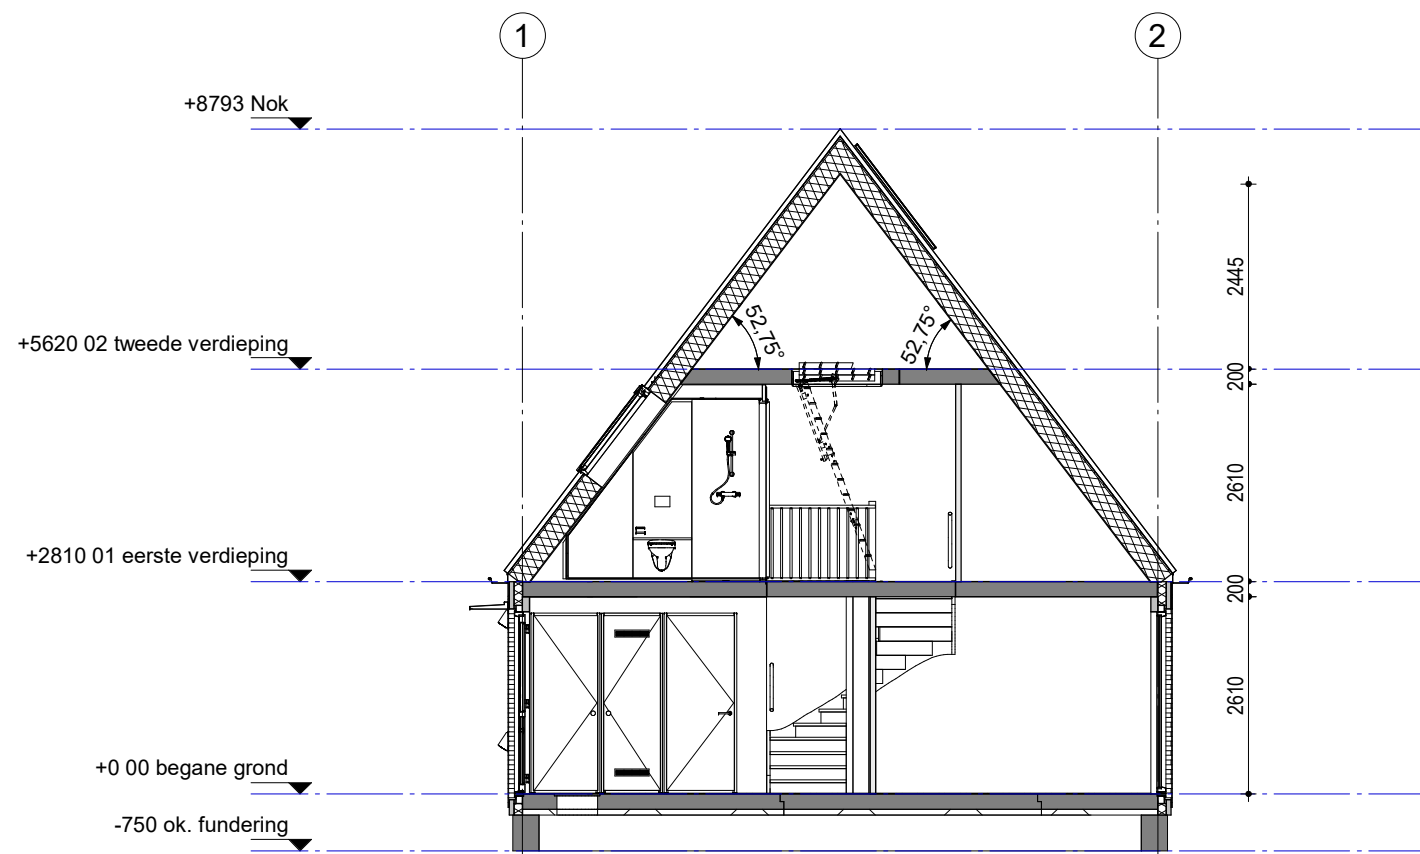

243	242	241	240	239	238	237	236	235	234	233	232
-----	-----	-----	-----	-----	-----	-----	-----	-----	-----	-----	-----

Woningblok: 15

Swifterbant 128 woningen
Gevels en doorsnede nr. 237

Projectno.:25600648 Schaal: 1:100

Datum: 15-05-2024






Woningtype 101 - 5058
Bouwnummer 236
voorgevel



Woningtype 101 - 5058
Bouwnummer 236
achtergevel

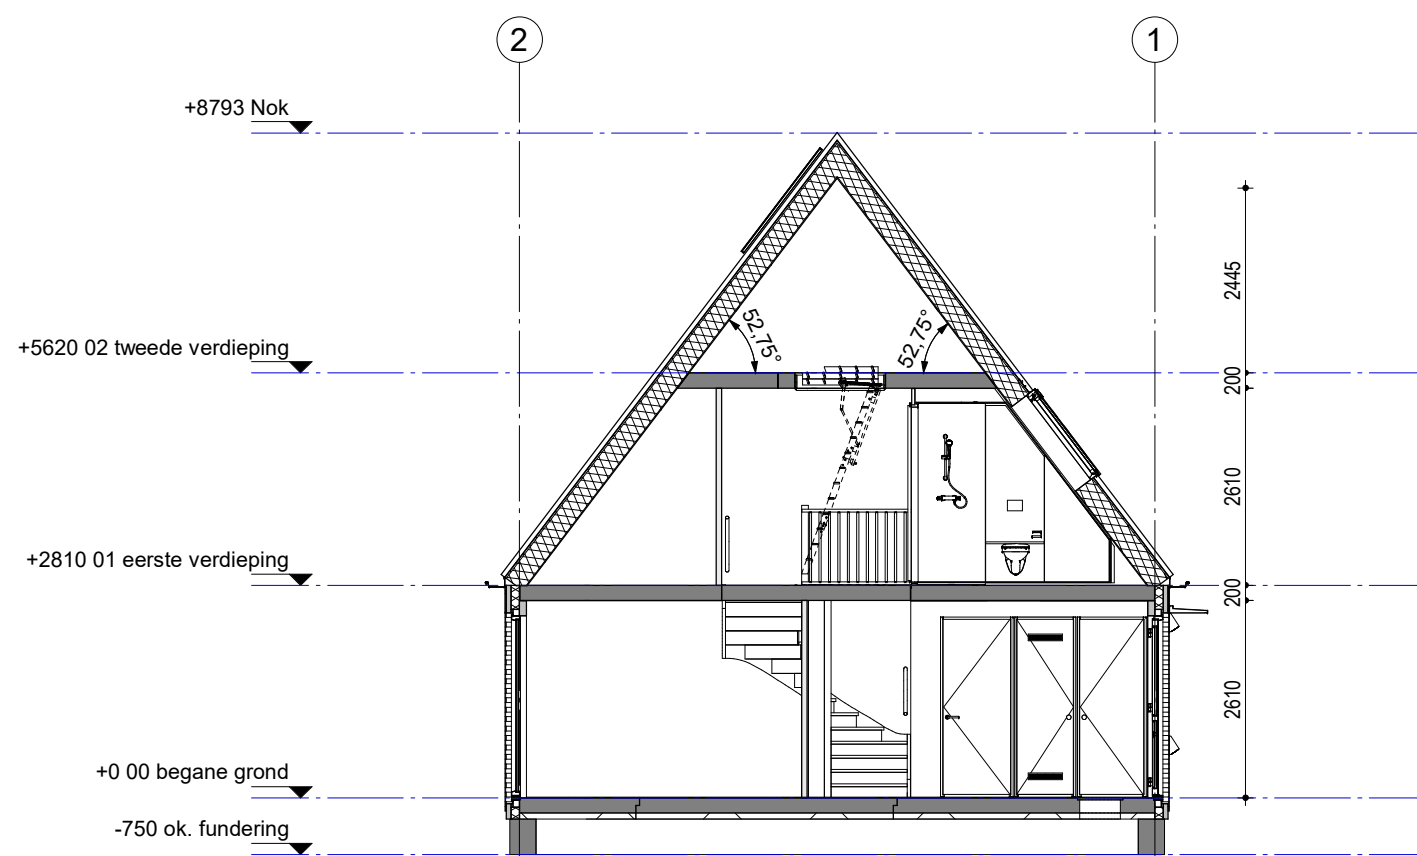

243	242	241	240	239	238	237	236	235	234	233	232
-----	-----	-----	-----	-----	-----	-----	-----	-----	-----	-----	-----

Woningblok: 15

Swifterbant 128 woningen
Gevels en doorsnede nr. 236

Projectno.:25600648 Schaal: 1:100 Datum: 15-05-2024






Woningtype 101 - 5058
Bouwnummer 235
voorgevel



Woningtype 101 - 5058
Bouwnummer 235
achtergevel

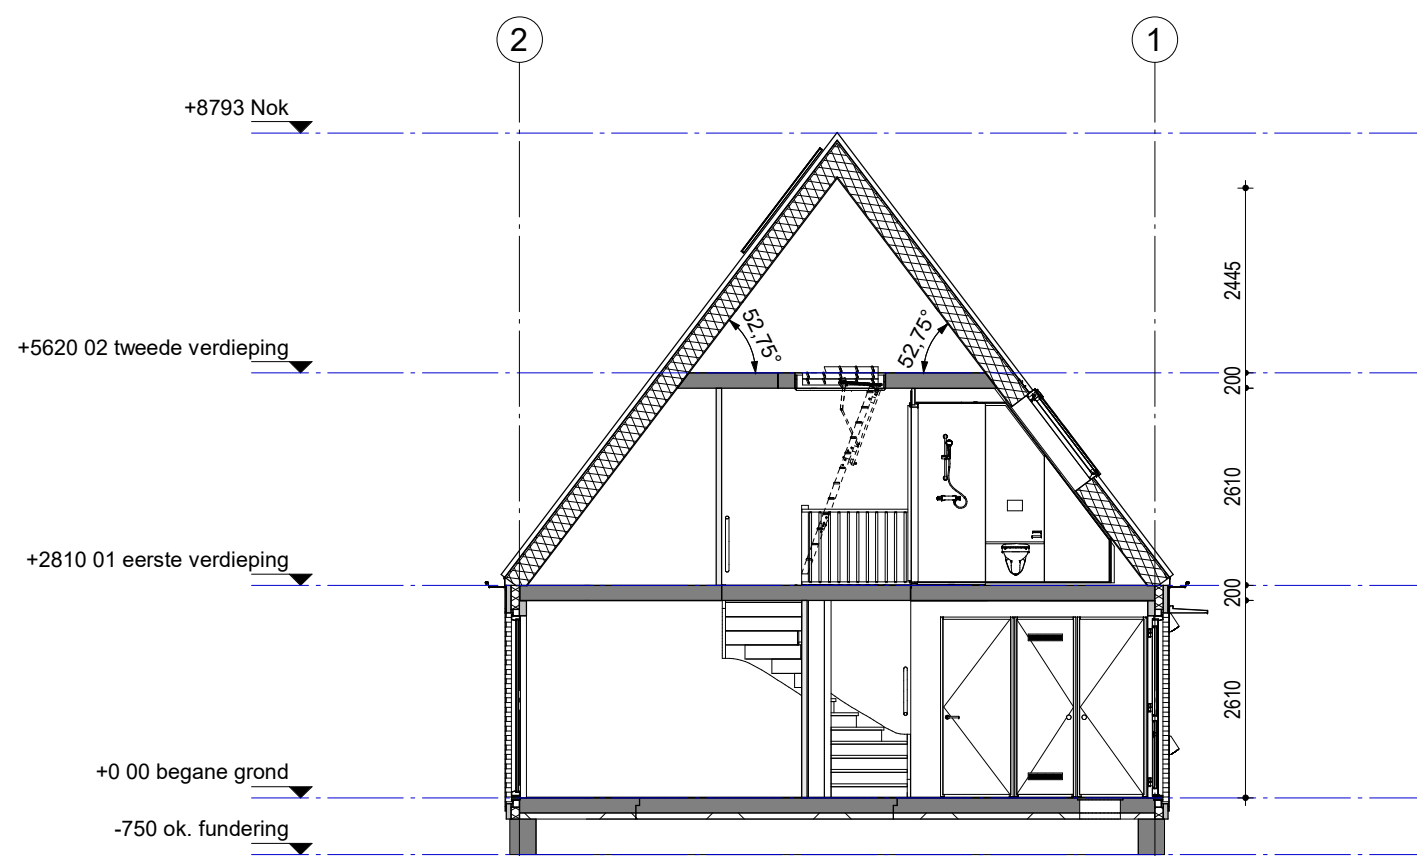

243	242	241	240	239	238	237	236	235	234	233	232
-----	-----	-----	-----	-----	-----	-----	-----	-----	-----	-----	-----


Woningblok: 15



Woningtype 101 - 5058
Bouwnummer 234



Woningtype 101 - 5058
Bouwnummer 234

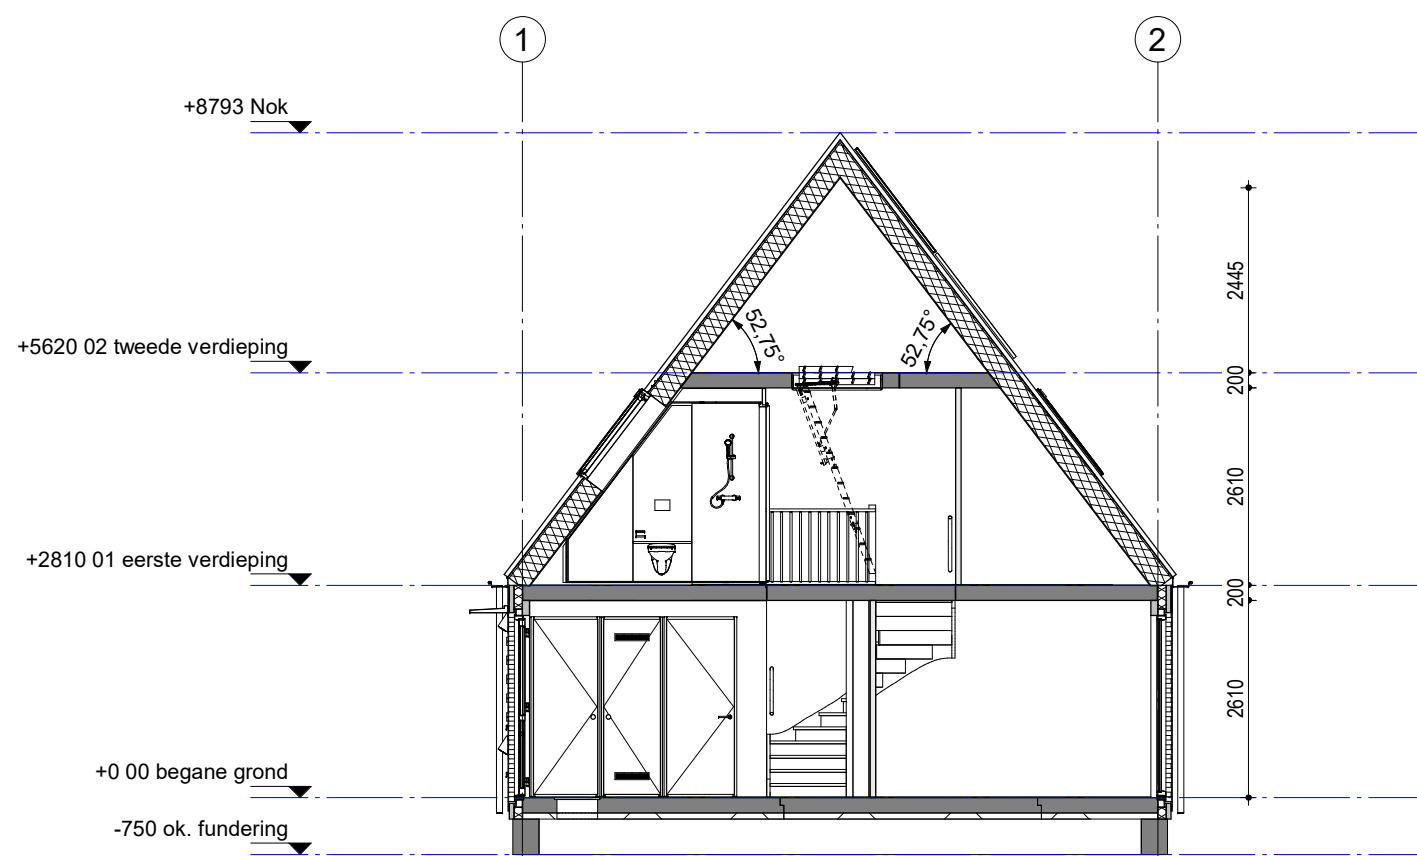

243	242	241	240	239	238	237	236	235	234	233	232
-----	-----	-----	-----	-----	-----	-----	-----	-----	-----	-----	-----


Woningblok: 15



Woningtype 101 - 5058
Bouwnummer 233



Woningtype 101 - 5058
Bouwnummer 233

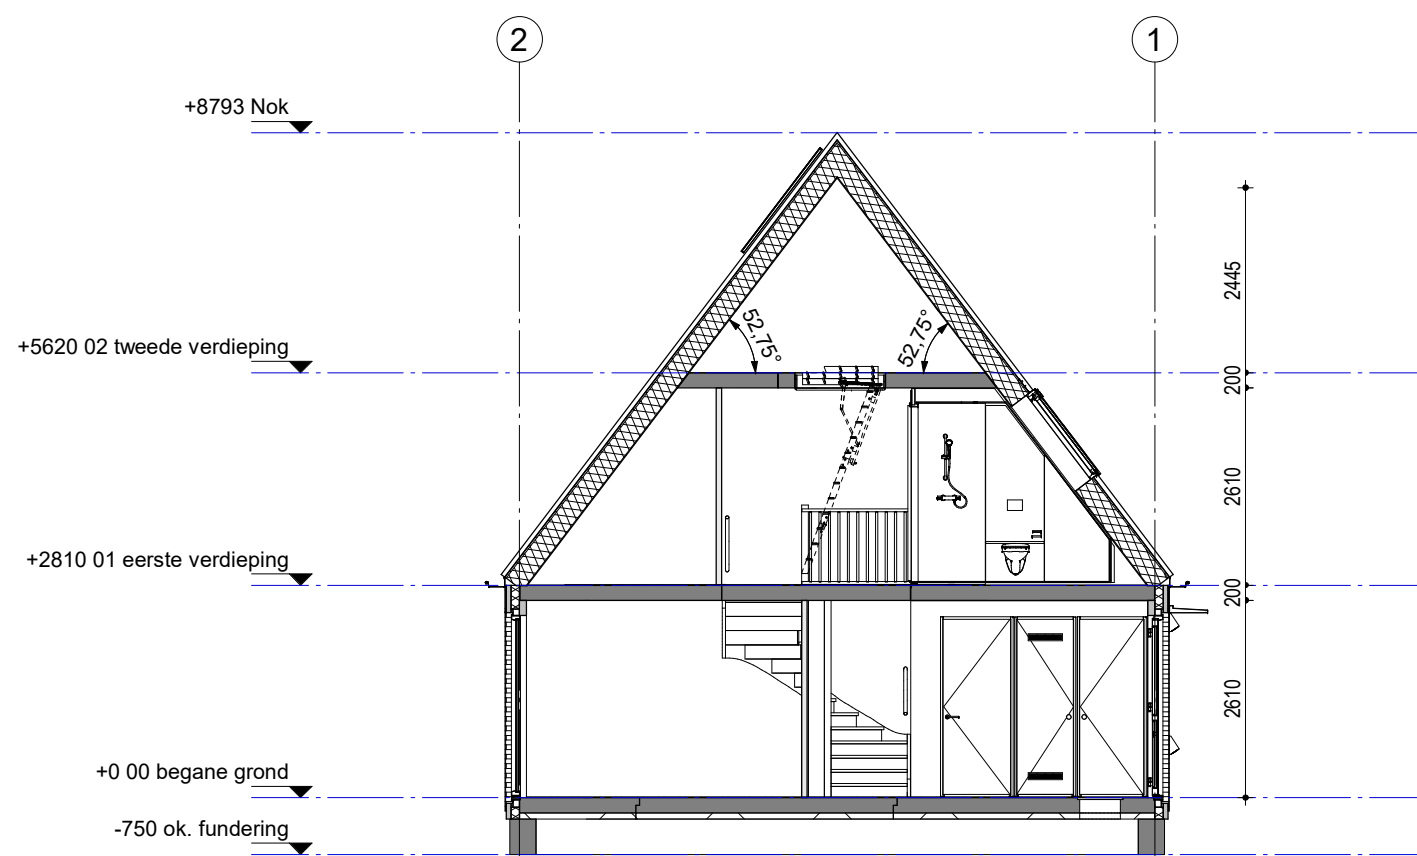

243	242	241	240	239	238	237	236	235	234	233	232
-----	-----	-----	-----	-----	-----	-----	-----	-----	-----	-----	-----


Woningblok: 15



Woningtype 101 - 5058
Bouwnummer 232

Woningtype 101 - 5058
Bouwnummer 232

Woningtype 101 - 5058
Bouwnummer 232

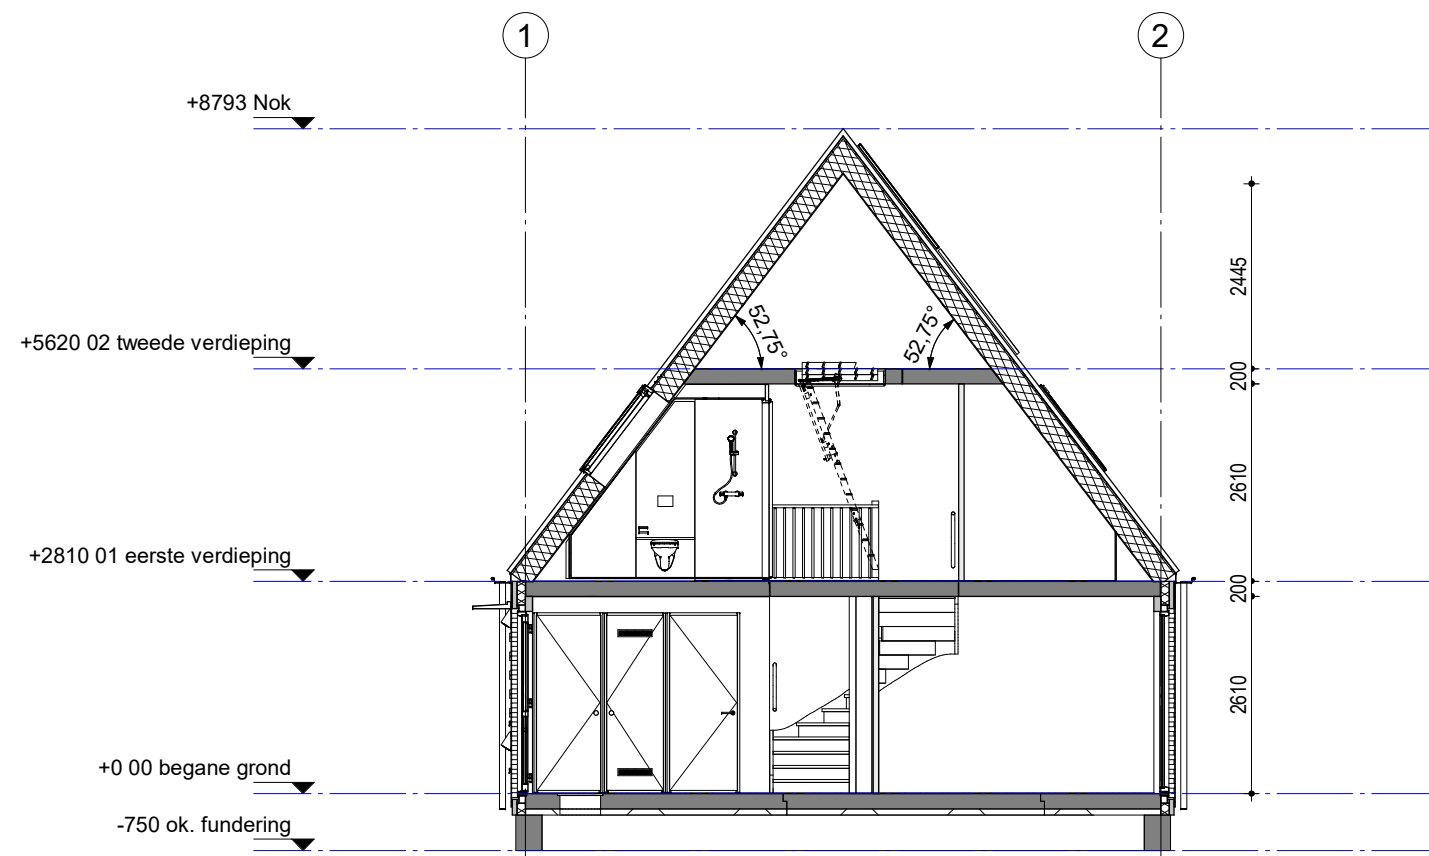

243	242	241	240	239	238	237	236	235	234	233	232
-----	-----	-----	-----	-----	-----	-----	-----	-----	-----	-----	-----

Woningblok: 15